


FUTURE STREET EXTENSION AREA.

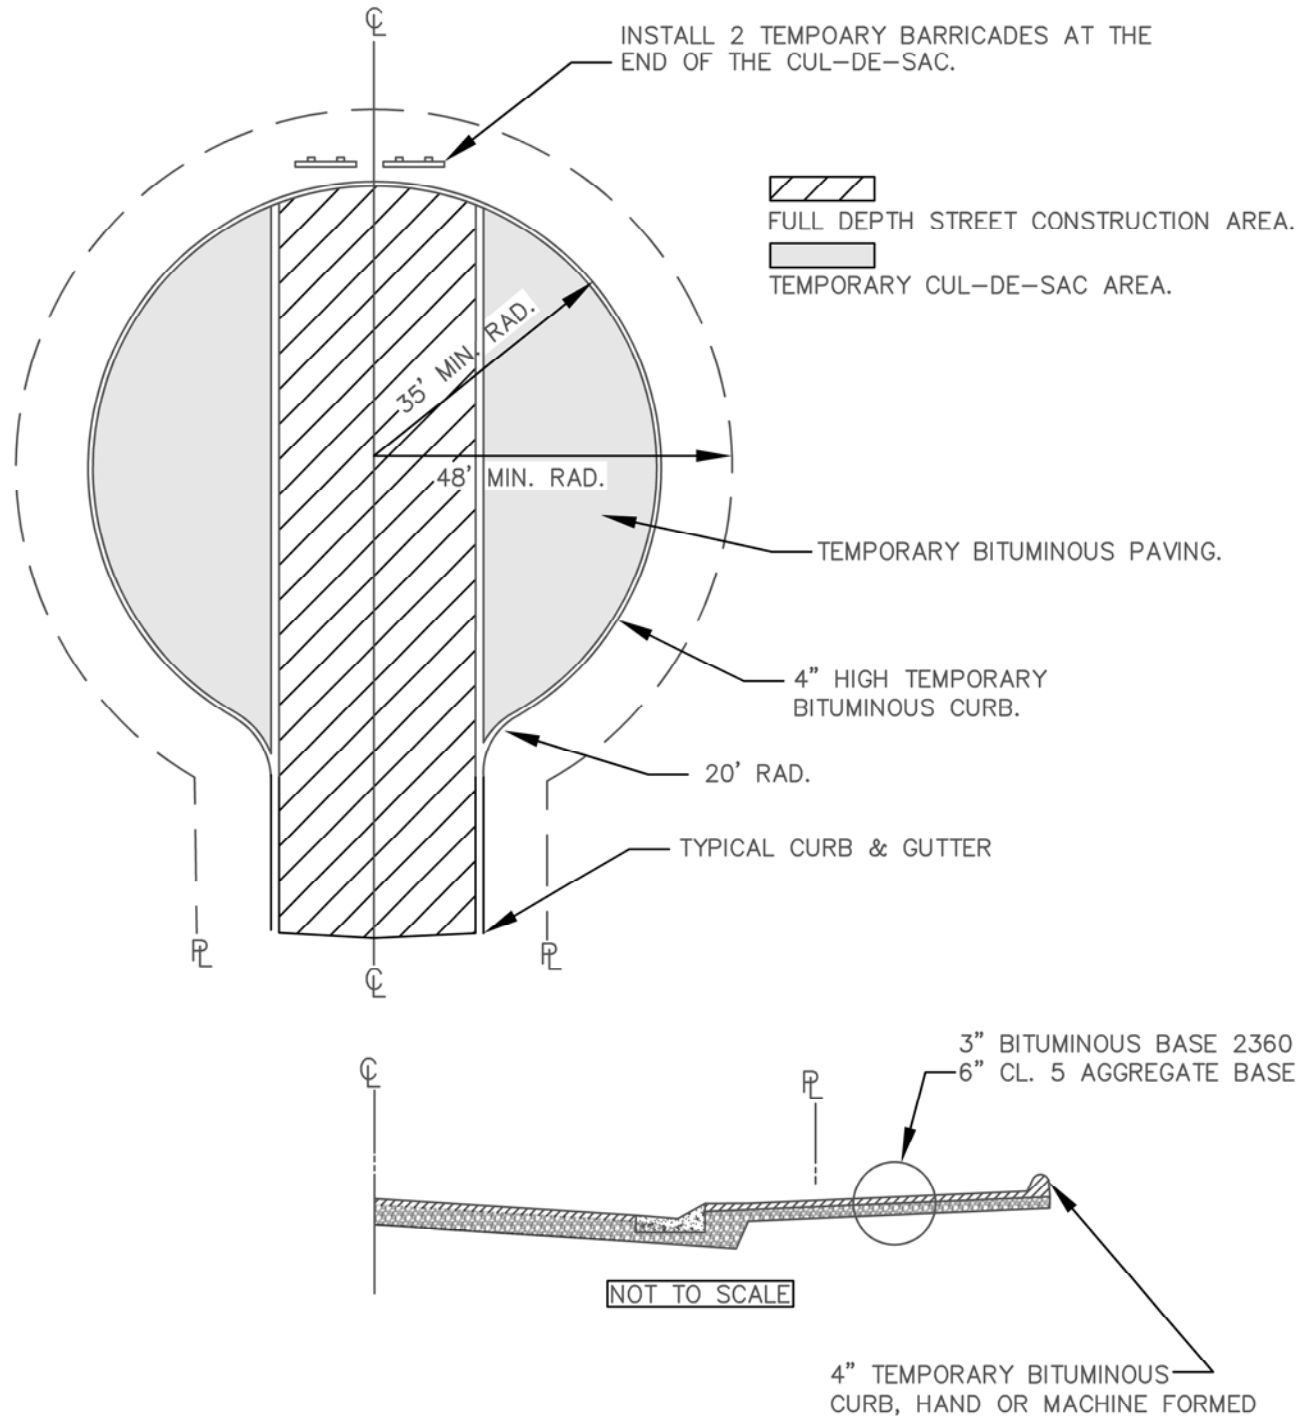

NOTES:

- EXTEND FUTURE SEWER/WATER LINES 10' BEYOND THE TEMP. BIT. CUL-DE-SAC.
- A HYDRANT & GATE VALVE SHALL BE LOCATED 10' BEYOND THE TEMP CUL-DE-SAC



**CITY OF
CHANHASSEN**

TYPICAL TEMP.
CUL-DE-SAC

REVISED: 1-20

FILE NAME: G:\ENG\SPECS\5205

ENGINEERING DEPARTMENT

PLATE NO.:

5205B