


2010 SITE-GENERATED TRAFFIC ASSIGNMENT

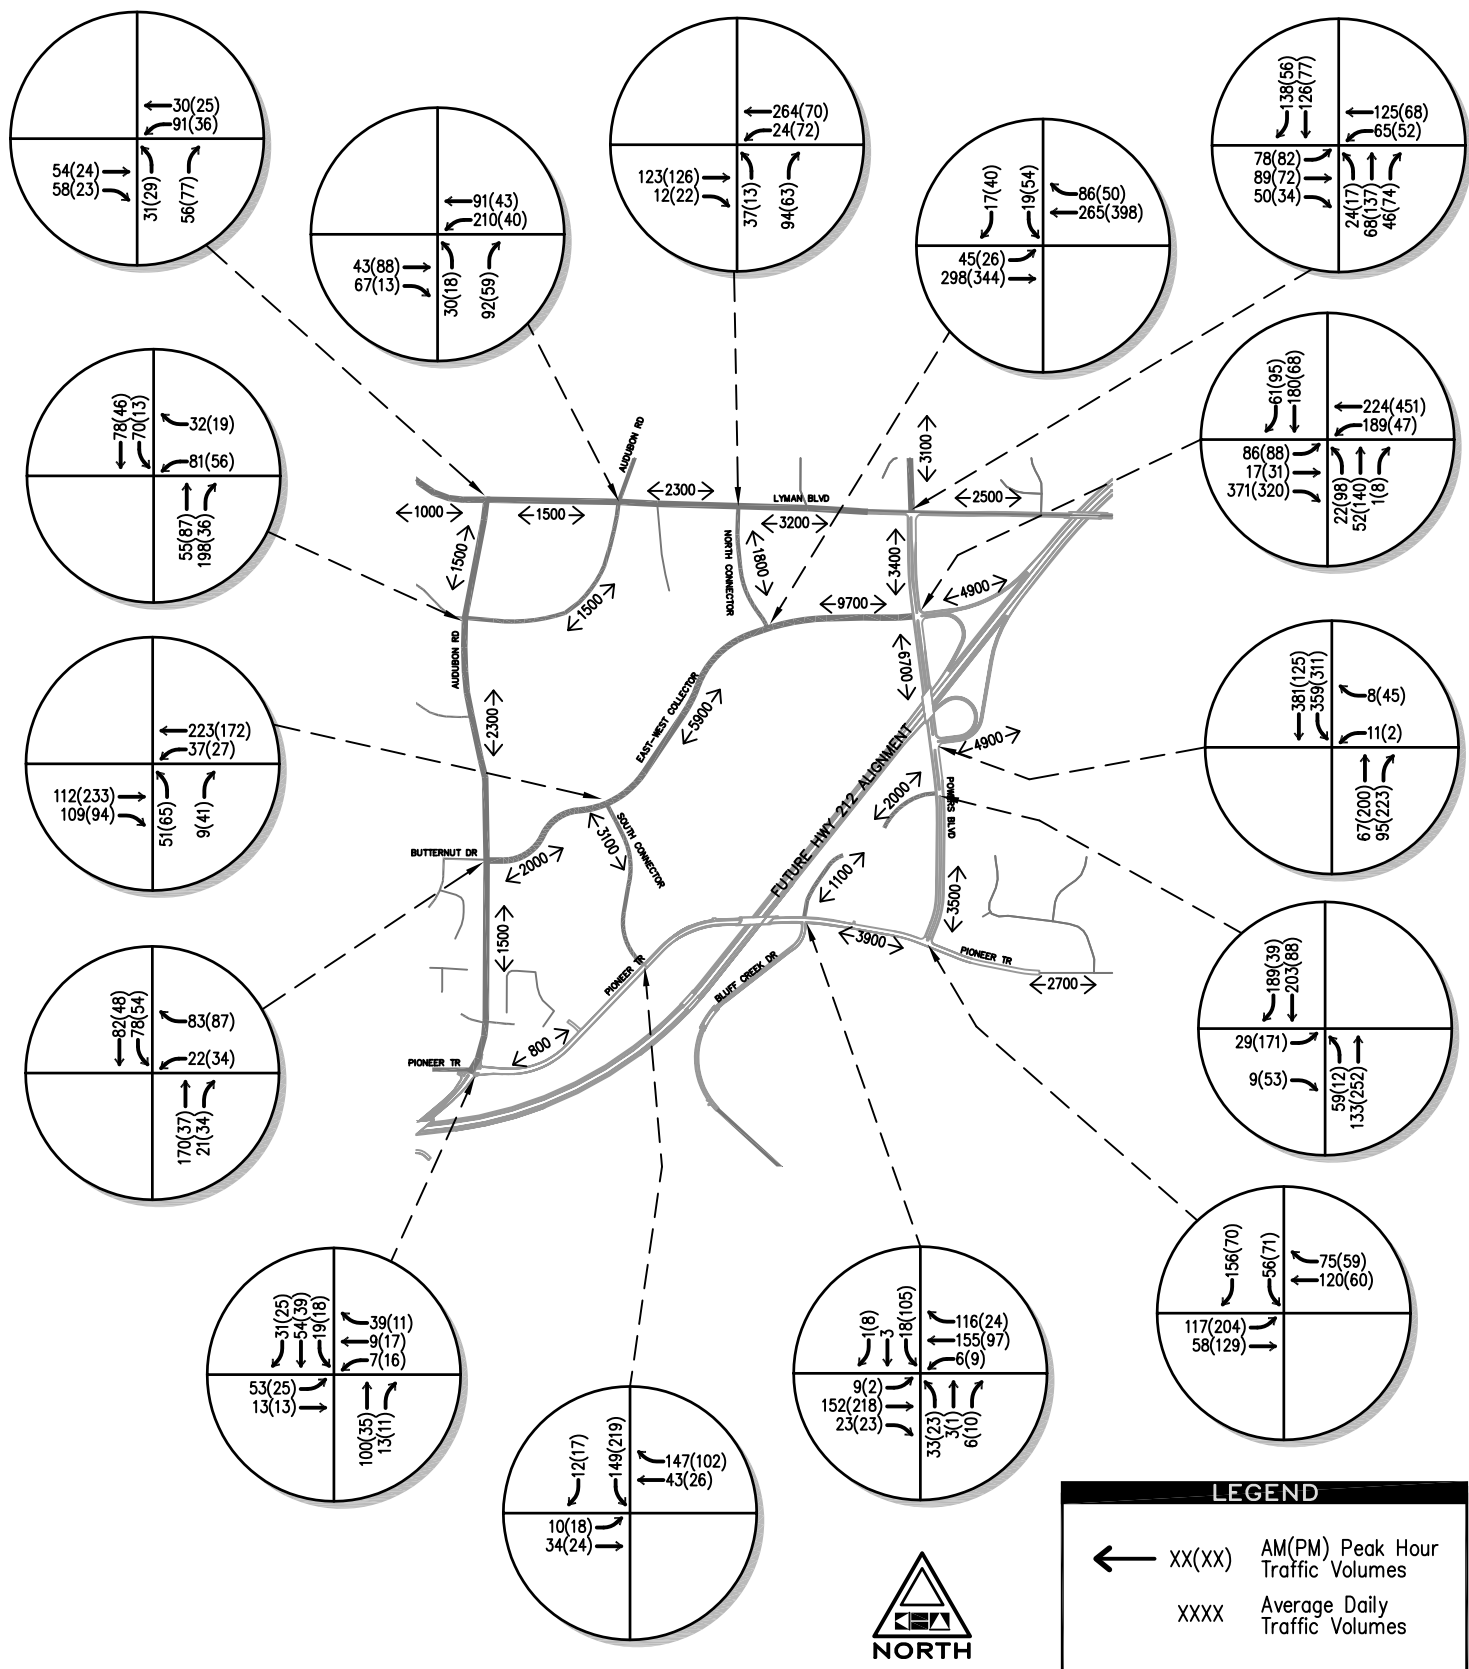

CHANHASSEN AUAR
2010 - BUILD HWY 212
FIGURE 20

Kimley-Horn and Associates, Inc.
© 2003 KIMLEY-HORN AND ASSOCIATES, INC.
 Engineering, Planning, and Environmental Consultants
 2550 University Avenue West, Suite 345N
 St. Paul, Minnesota 55114 (651) 645-4197

DATE: OCTOBER 2003

THIS DOCUMENT, TOGETHER WITH THE CONCEPTS AND DESIGNS PRESENTED HEREIN, AS AN INSTRUMENT OF SERVICE, IS INTENDED ONLY FOR THE SPECIFIC PURPOSE AND CLIENT FOR WHICH IT WAS PREPARED. REUSE OF AND IMPROPER RELIANCE ON THIS DOCUMENT WITHOUT WRITTEN AUTHORIZATION AND ADAPTATION BY KIMLEY-HORN AND ASSOCIATES, INC. SHALL BE WITHOUT LIABILITY TO KIMLEY-HORN AND ASSOCIATES, INC.